


SCALE = 3/16
0' 5' 10'

ARCH. ACCL. SETTLEMENT PATTERNS
PROF. PHILIP DOLE, SPRING 1912
BY ED. BARNUM


CUT-A-WAY ISOMETRIC

4/4


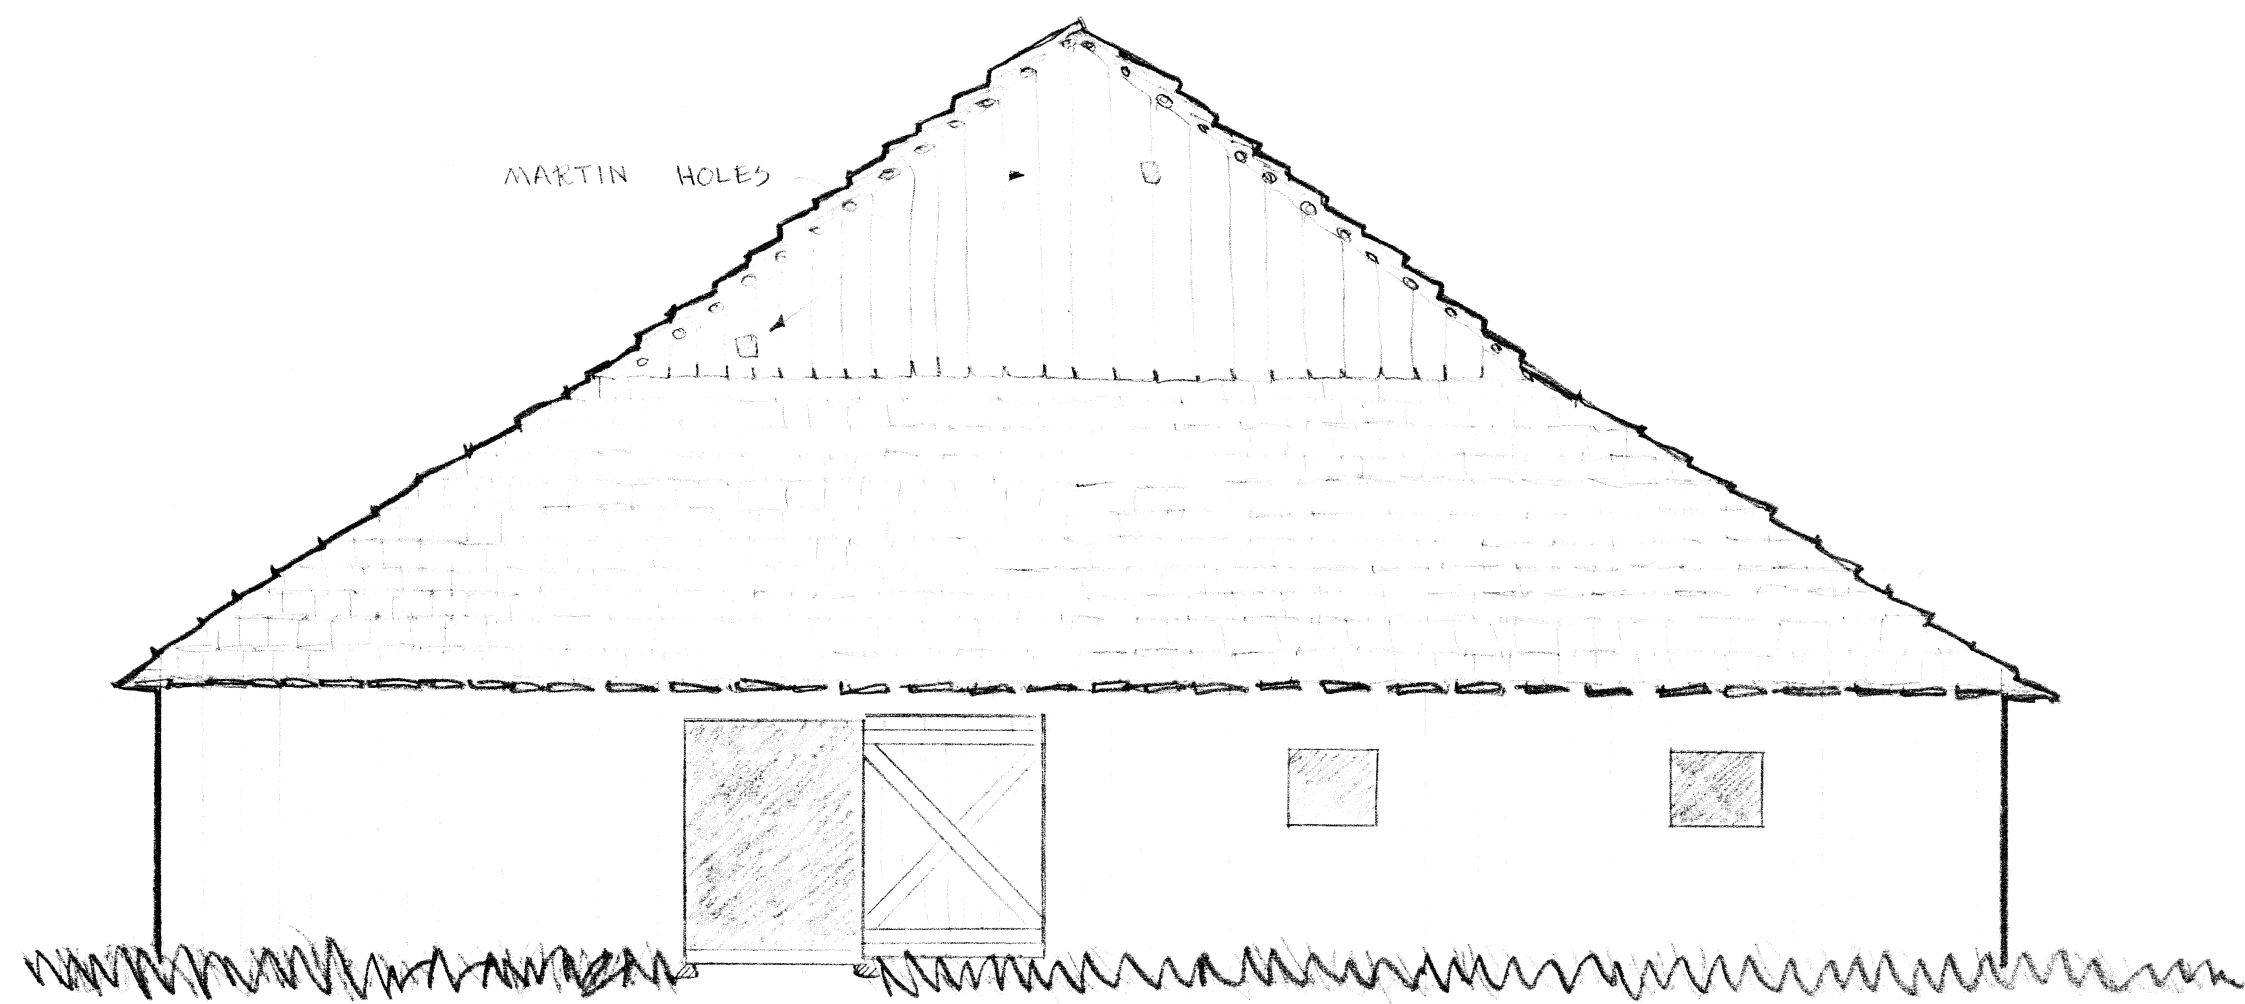


EAST ELEVATION

SCALE = 3/16

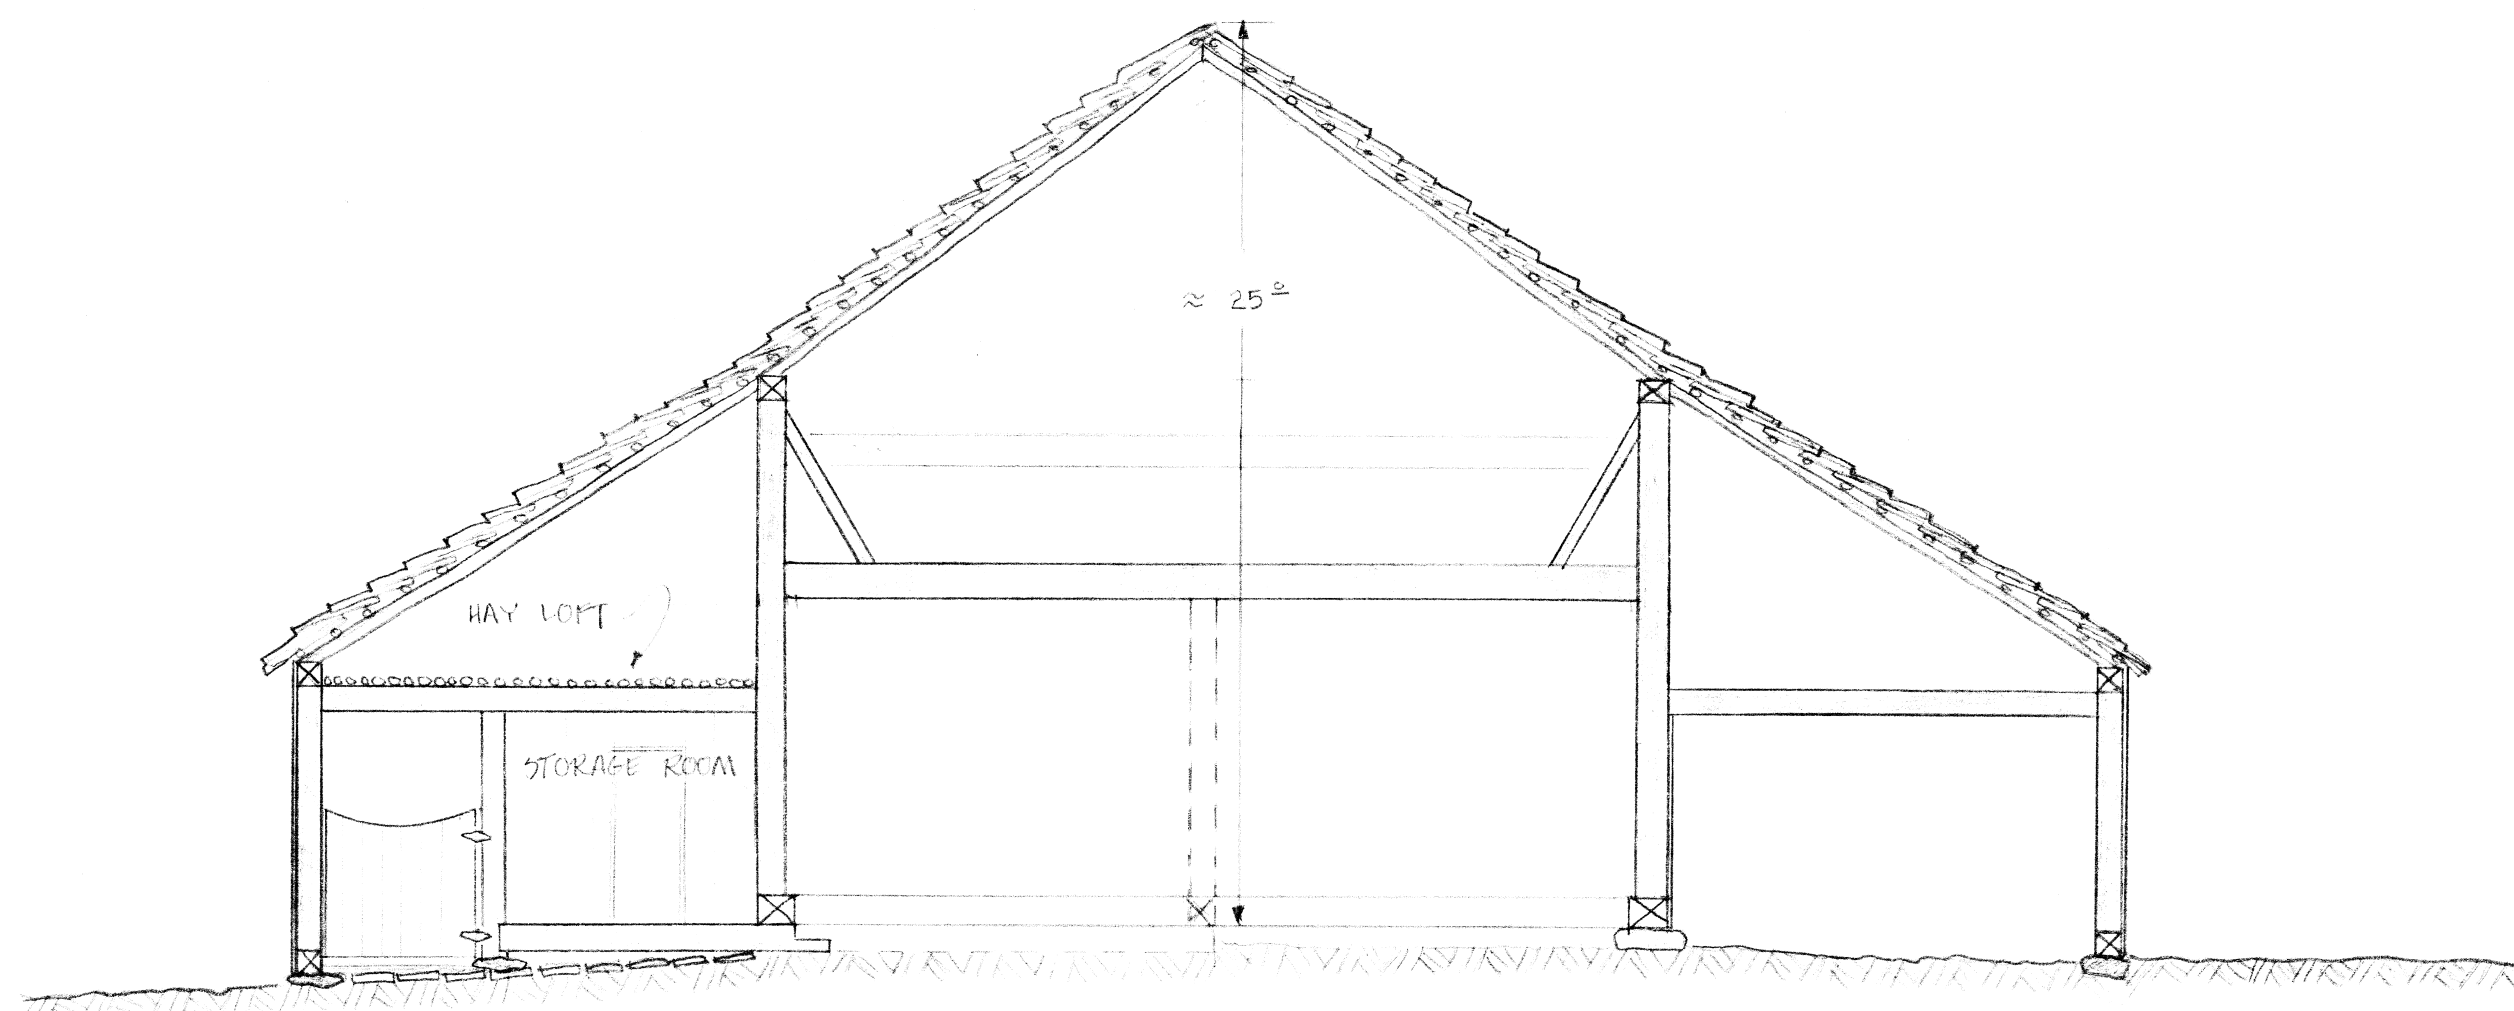

SECTION A:A

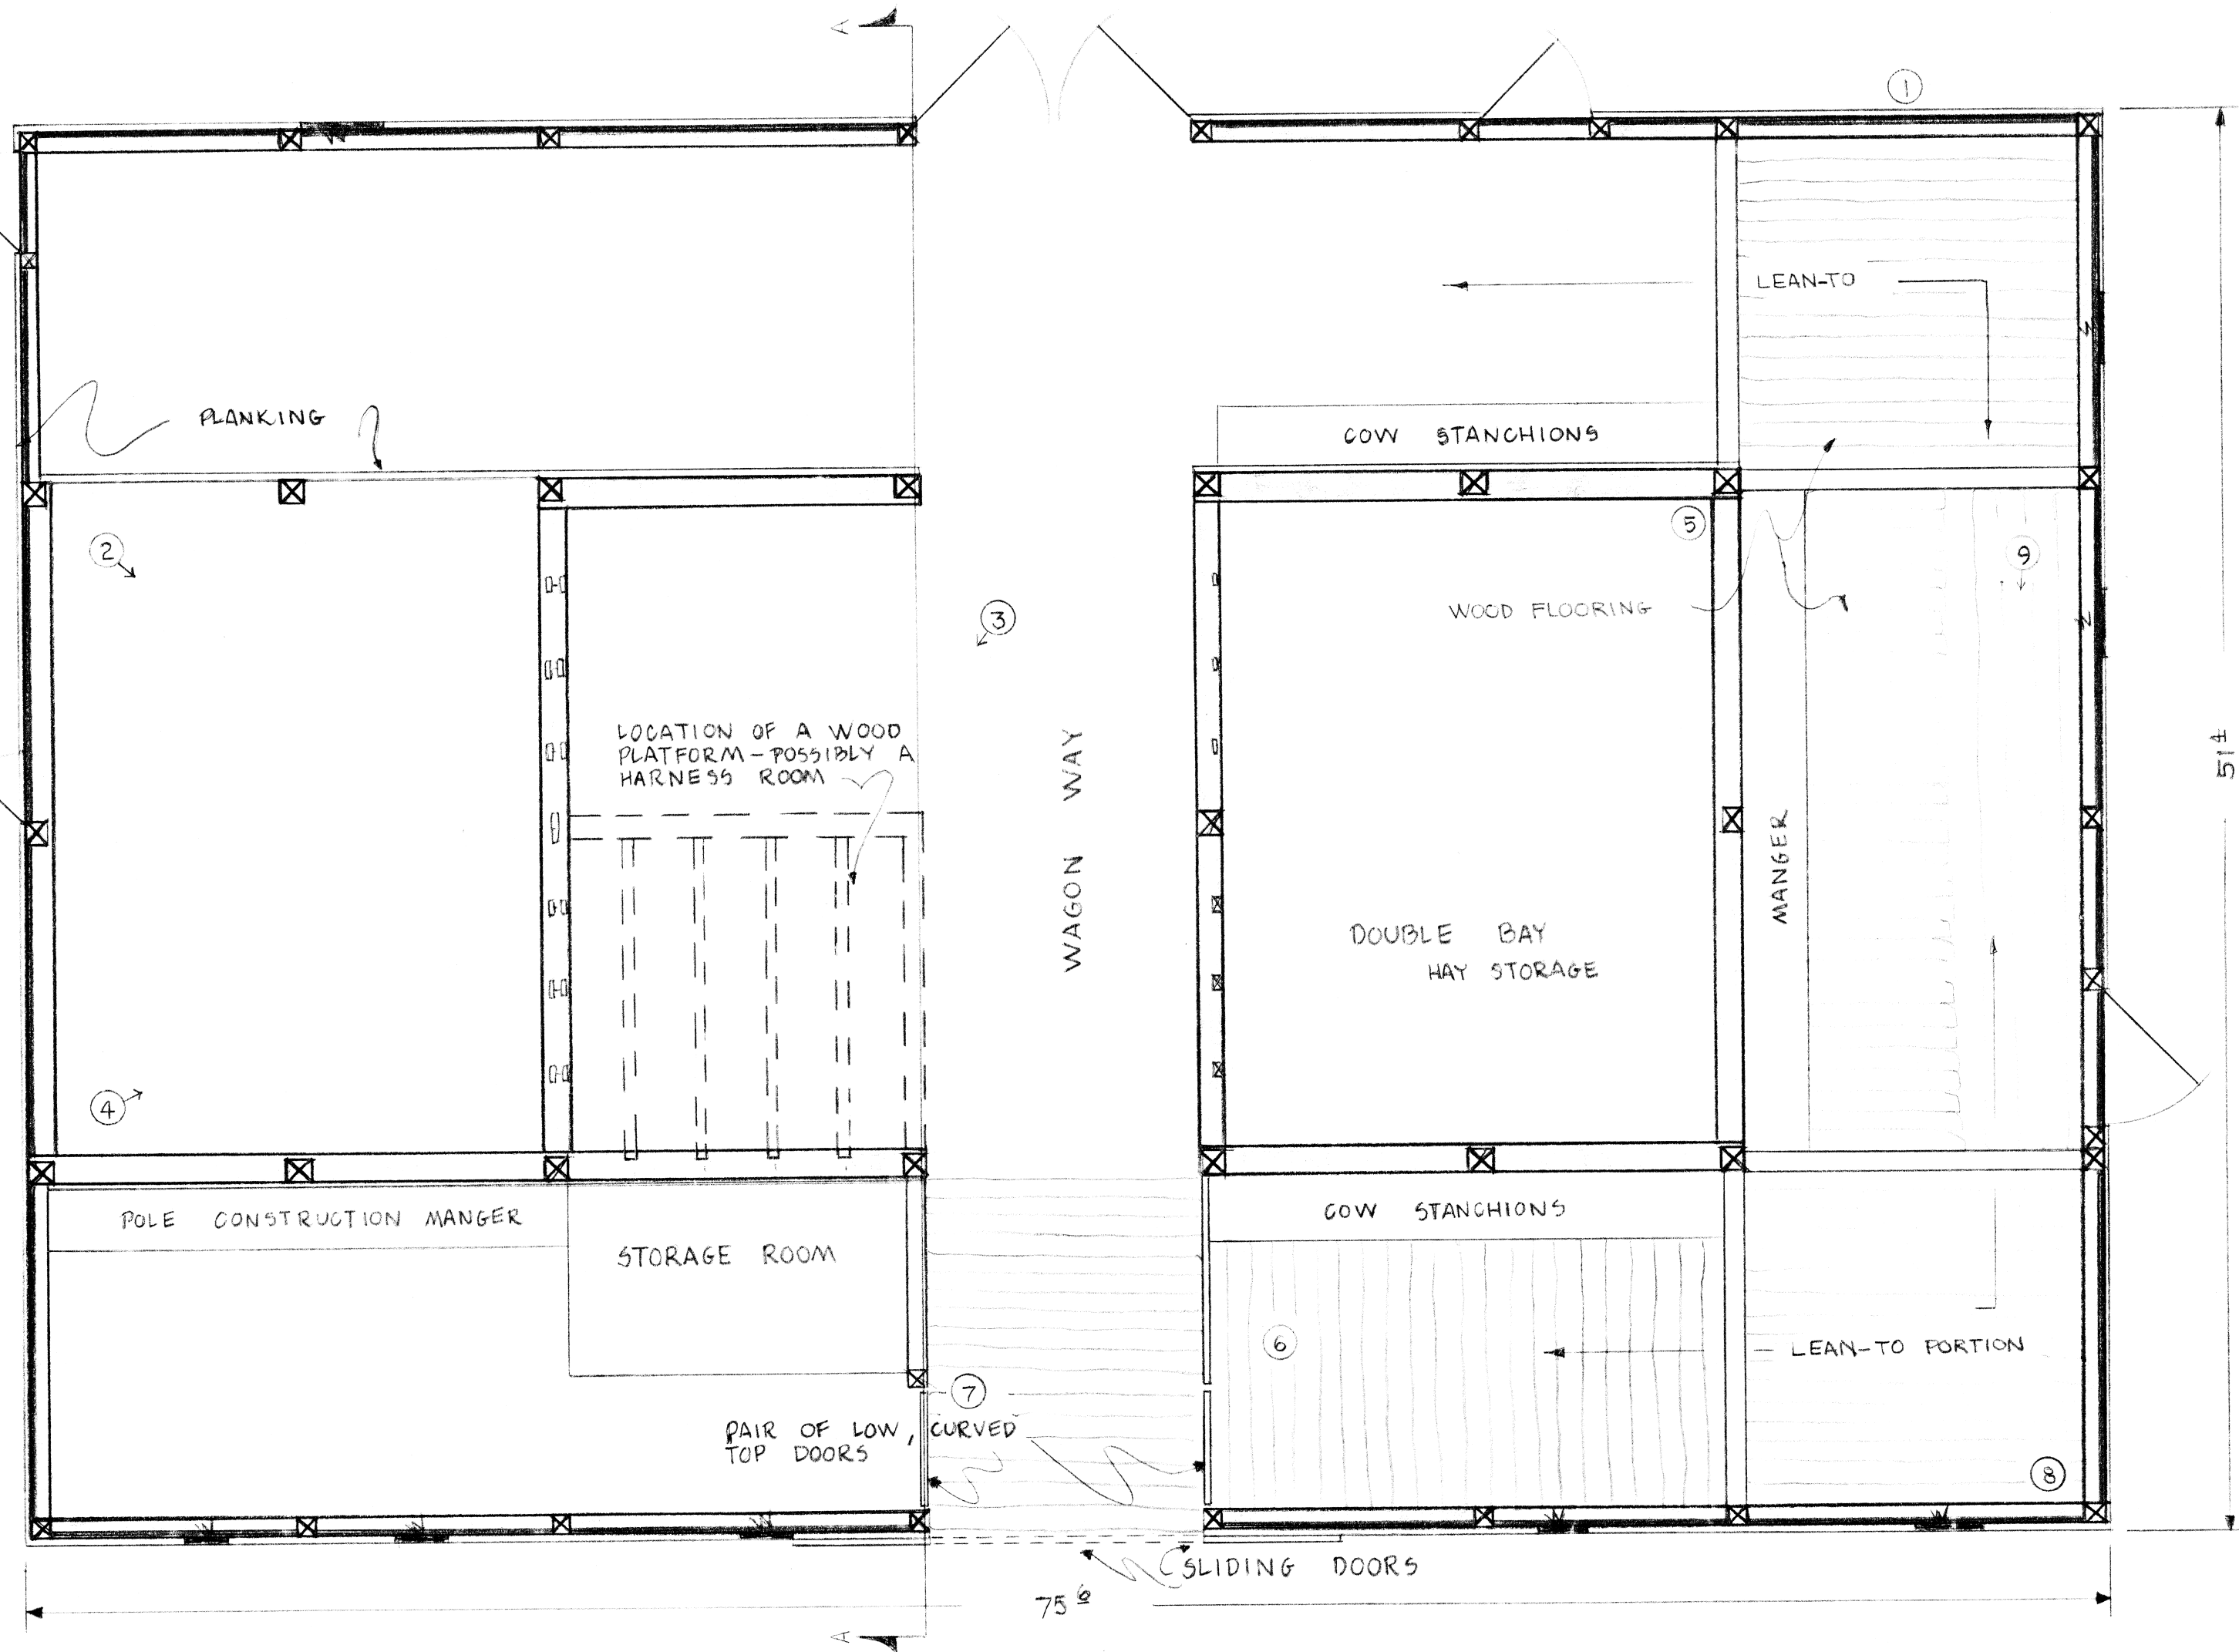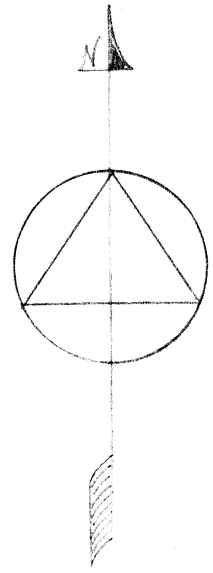

W = WINDOW OPENING

ARCH. ACCT. SETTLEMENT PATTERNS
PROF. PHILIP DOLE / SPRING 1972
BY ED BARNUM

FLOOR PLAN

2/4